
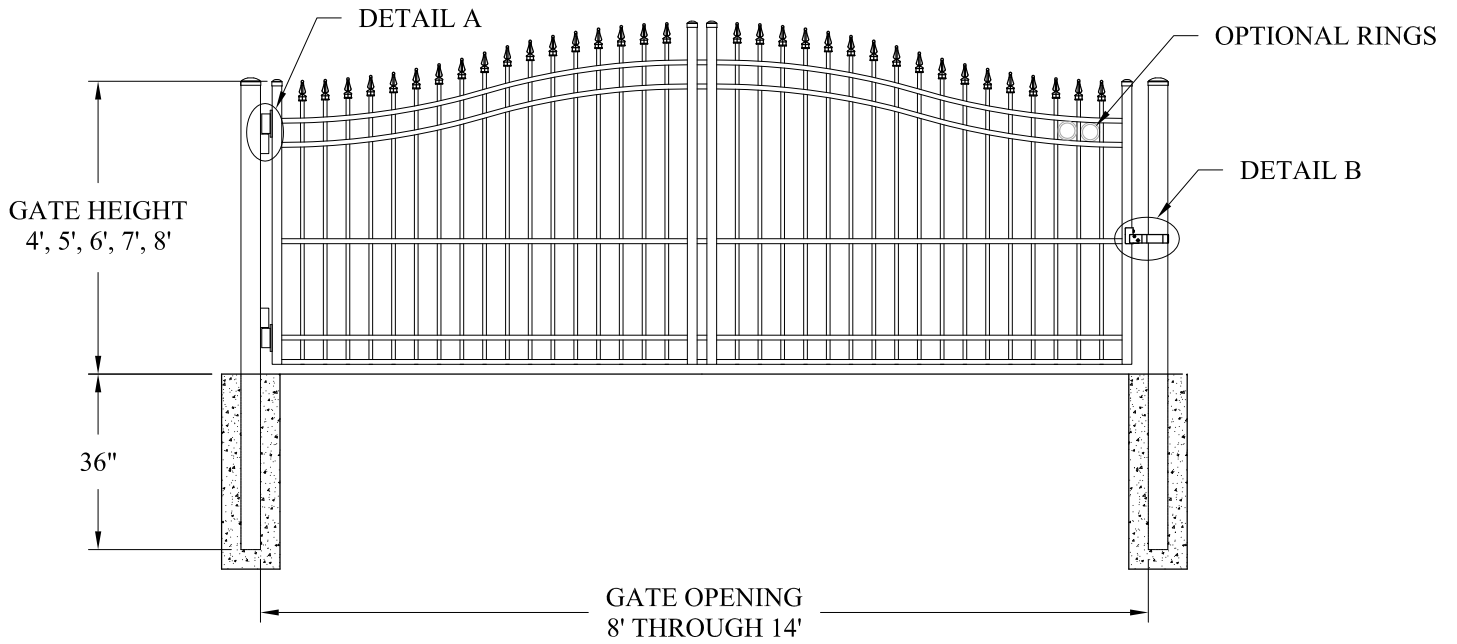


GATE END
HINGE
HINGE POST



GATE END
LATCH
LATCH POST

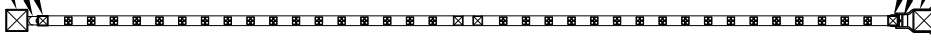

DETAIL A


DETAIL A (optional)

DETAIL C

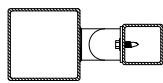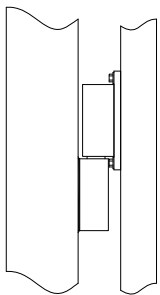


TOP VIEW


FRONT VIEW

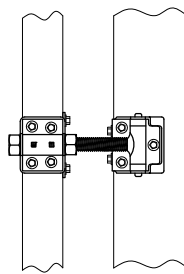


BACK VIEW

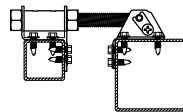

TOP VIEW

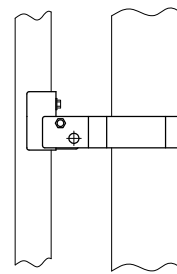

FRONT VIEW

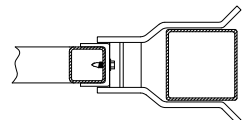

TOP VIEW

ESTATE™ ALUMINUM ENTRY GATE

Ornamental Pickets: 3/4" Square x .125" Wall

Uprights : 2" Square x .250" Wall

Rails: 1"x 2" x .250" Wall

Values shown are nominal and not to be used for installation purposes. See product specification for installation requirements. EGQISOF

Title: **ESTATE ALUMINUM QUAD ENTRY SINGLE GATE**

DR: NJB SH . 1 of 1 SCALE: DO NOT SCALE

CK: BS Date 3/25/13 REV: A



AMERISTAR®

1555 N. Mingo
Tulsa, OK 74116
1-888-333-3422
www.ameristarfence.com