
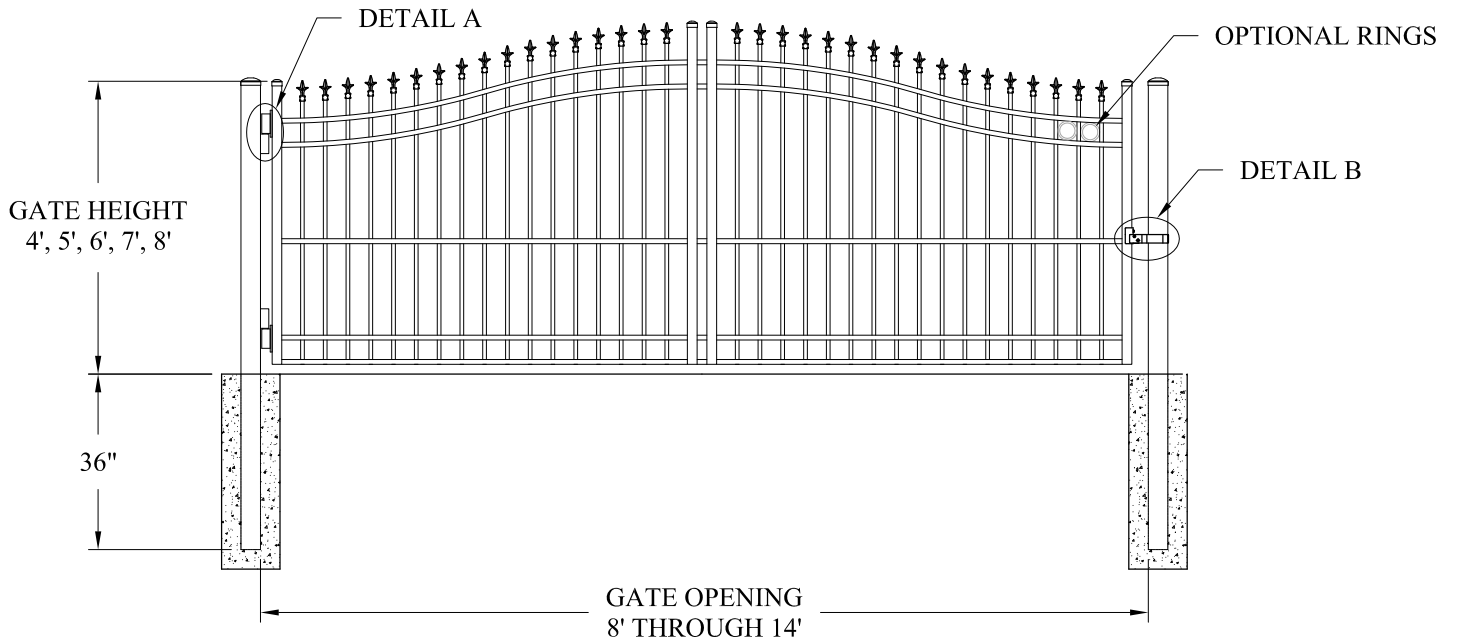


GATE END
HINGE
HINGE POST


GATE END
LATCH
LATCH POST

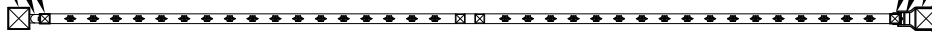


DETAIL A

DETAIL A (optional)


DETAIL C

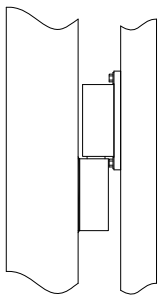


FRONT VIEW

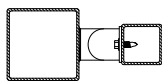


TOP VIEW

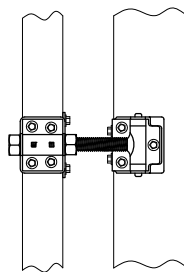


BACK VIEW

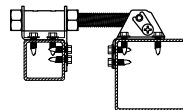

TOP VIEW

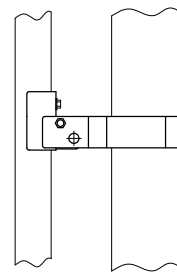

FRONT VIEW

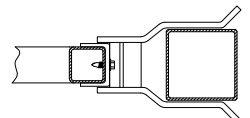

TOP VIEW

ESTATE™ ALUMINUM ENTRY GATE

Ornamental Pickets: $\frac{3}{4}$ " Square x .125" Wall

Uprights : 2" Square x .250" Wall

Rails: 1"x 2" x .250" Wall

Values shown are nominal and not to be used for installation purposes. See product specification for installation requirements.

EGTISOF

Title: **ESTATE ALUMINUM TRIAD ENTRY SINGLE GATE**

DR: NJB SH . 1 of 1 SCALE: DO NOT SCALE

CK: BS Date 3/25/13 REV: A



AMERISTAR®

1555 N. Mingo
Tulsa, OK 74116
1-888-333-3422
www.ameristarfence.com