

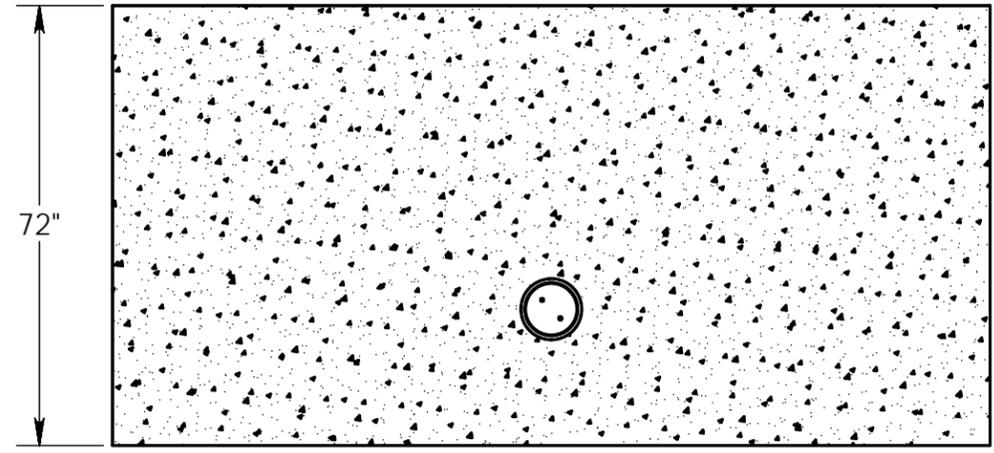
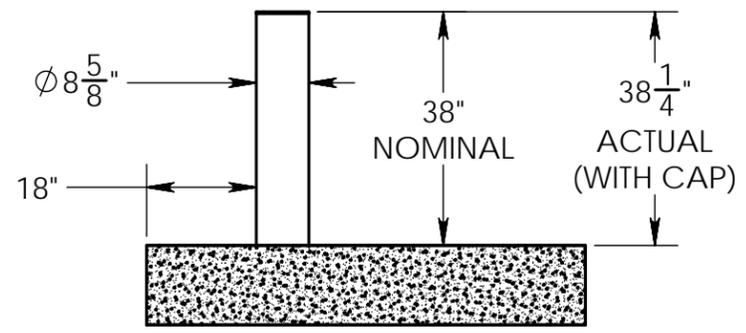


REV	DESCRIPTION	DATE	ENGINEER
-----	-------------	------	----------

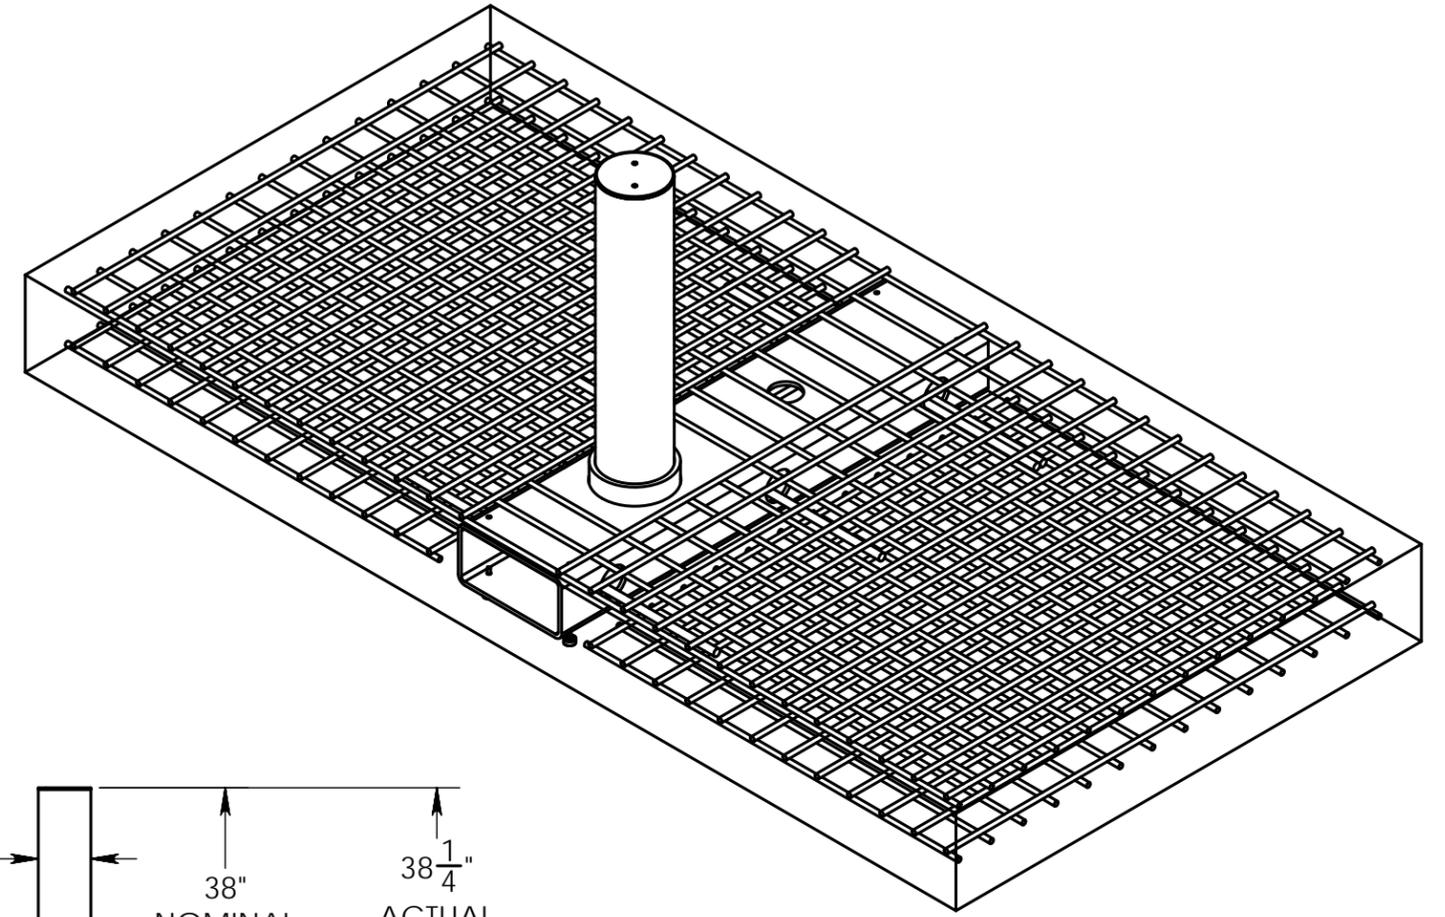

↑
ATTACK SIDE

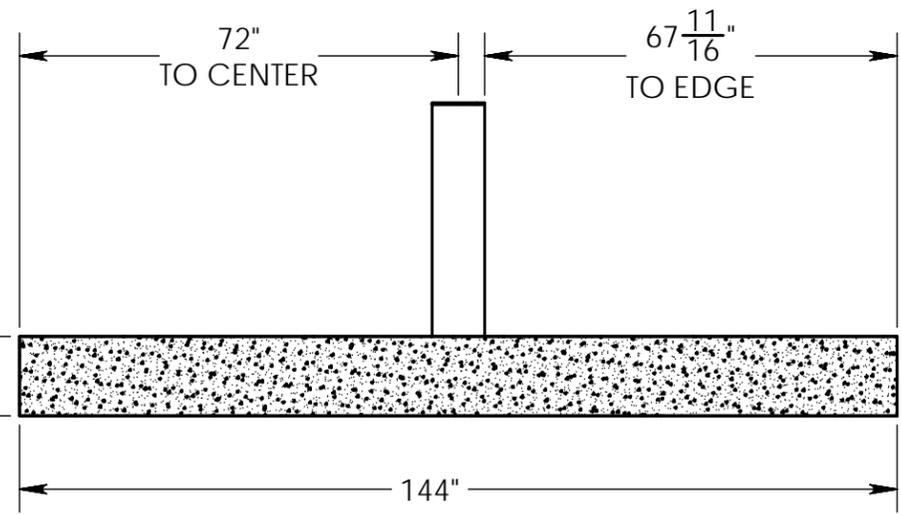

NOTES:
1. 4000 PSI CONCRETE SPECIFIED

<p>NOTICE TO PERSONS RECEIVING THIS DRAWING AND/OR TECHNICAL INFORMATION Ameristar Perimeter Security USA Inc claims proprietary rights to the material disclosed herein. This drawing and/or technical information is issued in confidence for engineering information only and may not be reproduced or used to manufacture anything shown or referred to herein without direct written permission from Ameristar Perimeter Security USA Inc to the user. This drawing and/or technical information is the property of Ameristar Perimeter Security USA Inc and is loaned for mutual assistance to be returned when its purpose has been served.</p>	<p>UNLESS OTHERWISE SPECIFIED TOLERANCES X.X ± .06 X.XX ± .03 X.XXX ± .02 ANGLES ± 0.5° FRACTIONS ± 1/8 SURFACE FINISH 63/</p>	DRAWING COMPLIES WITH ASME Y14.5M - 1994		MATERIAL SEE BOM		BLWK-HD M30-P1 SHLW REM BOL ARCH SPEC			
		INCH		HEAT TREATMENT		DATE CREATED 1/16/2018	DRAWN BY robnic	DESIGNED BY robnic	
		MM		THIRD ANGLE PROJECTION		DOCUMENT ID		SCALE 1:30	SIZE B
		ASSA ABLOY Ameristar Perimeter Security USA Inc Tulsa		MASS N/A lb	VOLUME N/A in ³	SURFACE AREA N/A in ²	DRAWING NUMBER (ALT ID) BKHD30SR ARCH SPEC		